



**Detaliu tip "C"**  
sc. 1:50

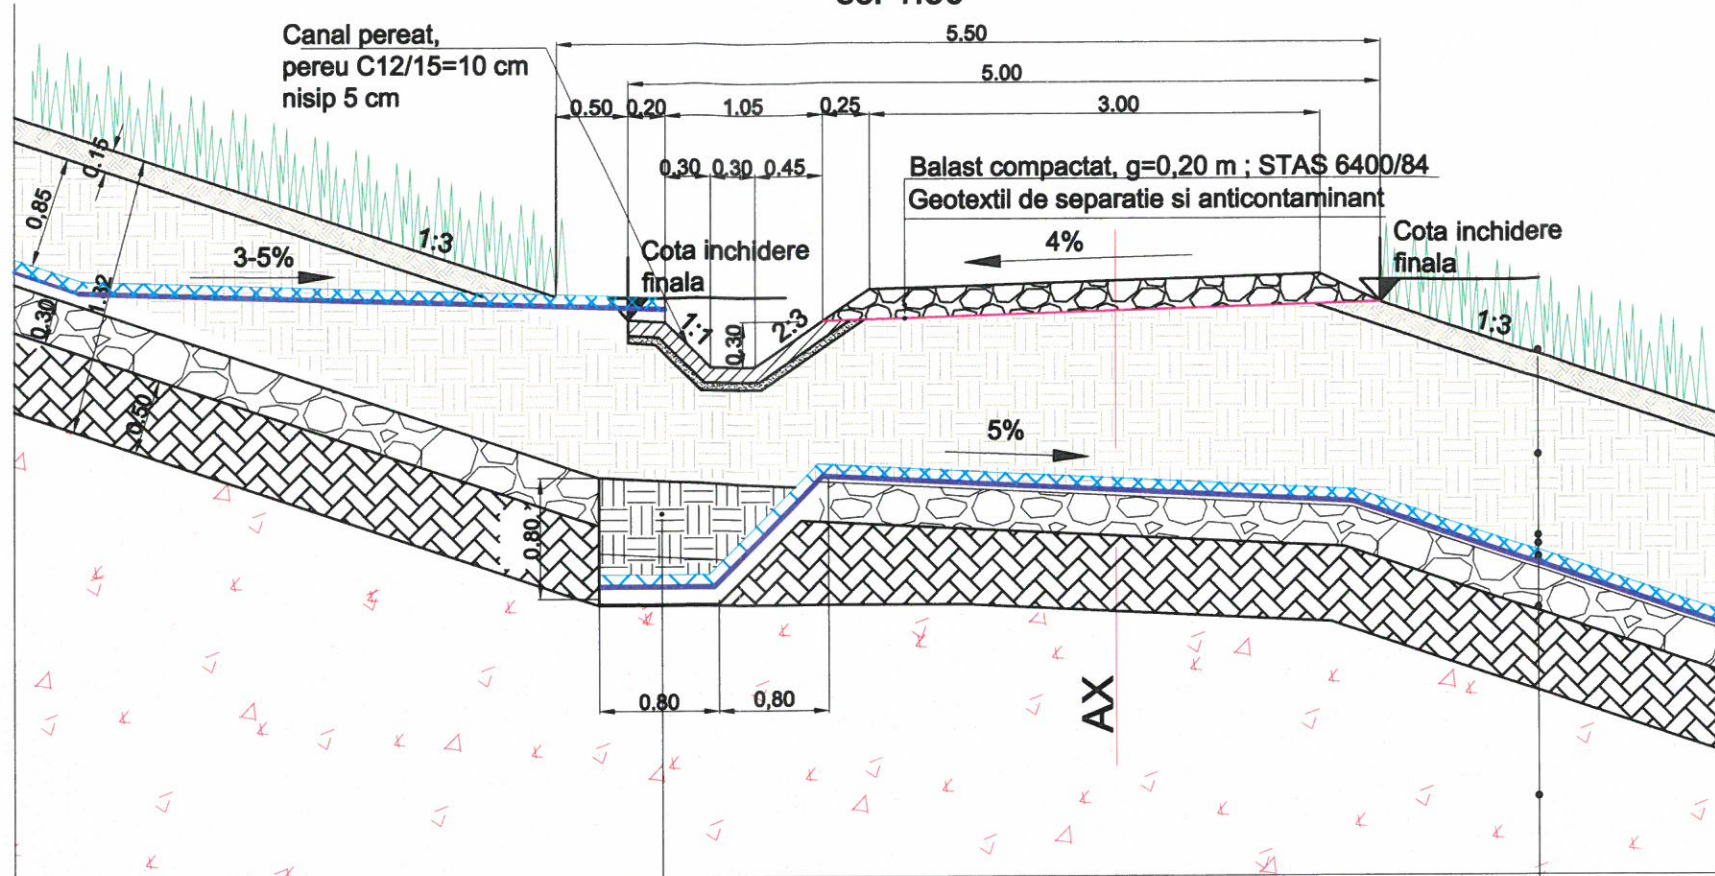

**Detaliu tip "D"**  
sc. 1:50

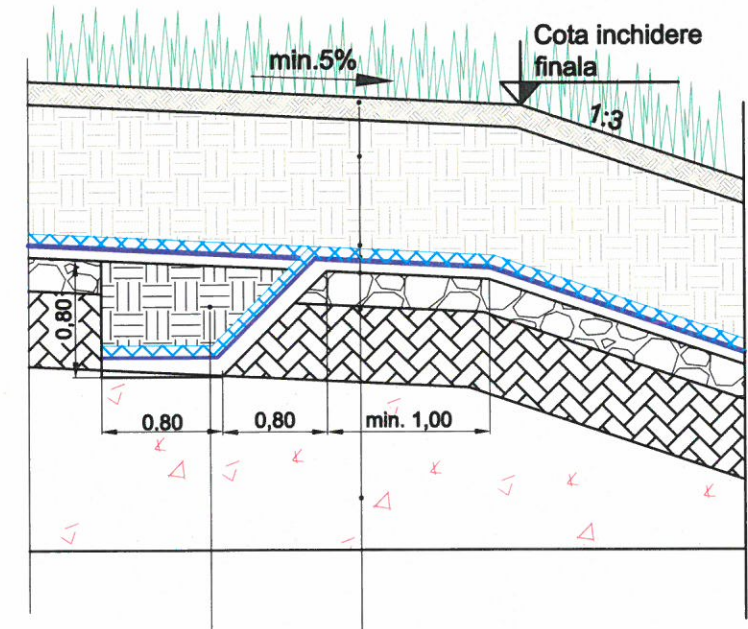


Sant incastrare materiale geosintetice

- Strat sol vegetal, g=0,15 m
- Strat de recultivare (din pamant local), g=0,85 m
- Geocompozit de drenaj apa pluviala
- Geocompozit bentonitic, m=6000 g/mp
- Strat drenant pentru gaz, pietris sort 8-31 mm, g=0,30 m
- Strat de sustinere (suport), g=0,50 m, k=1x10<sup>-4</sup> m/s
- Deseuri sistematizate

Sant incastrare materiale geosintetice

- Strat sol vegetal, g=0,15 m
- Strat de recultivare (din pamant local), g=0,85 m
- Geocompozit de drenaj apa pluviala
- Geocompozit bentonitic, m=6000 g/mp
- Strat drenant pentru gaz, pietris sort 8-31 mm, g=0,30 m
- Strat de sustinere (suport), g=0,50 m, k=1x10<sup>-4</sup> m/s
- Deseuri sistematizate

**PACHET INCHIDERE DETALIU TIP "E"**  
Scara 1:20

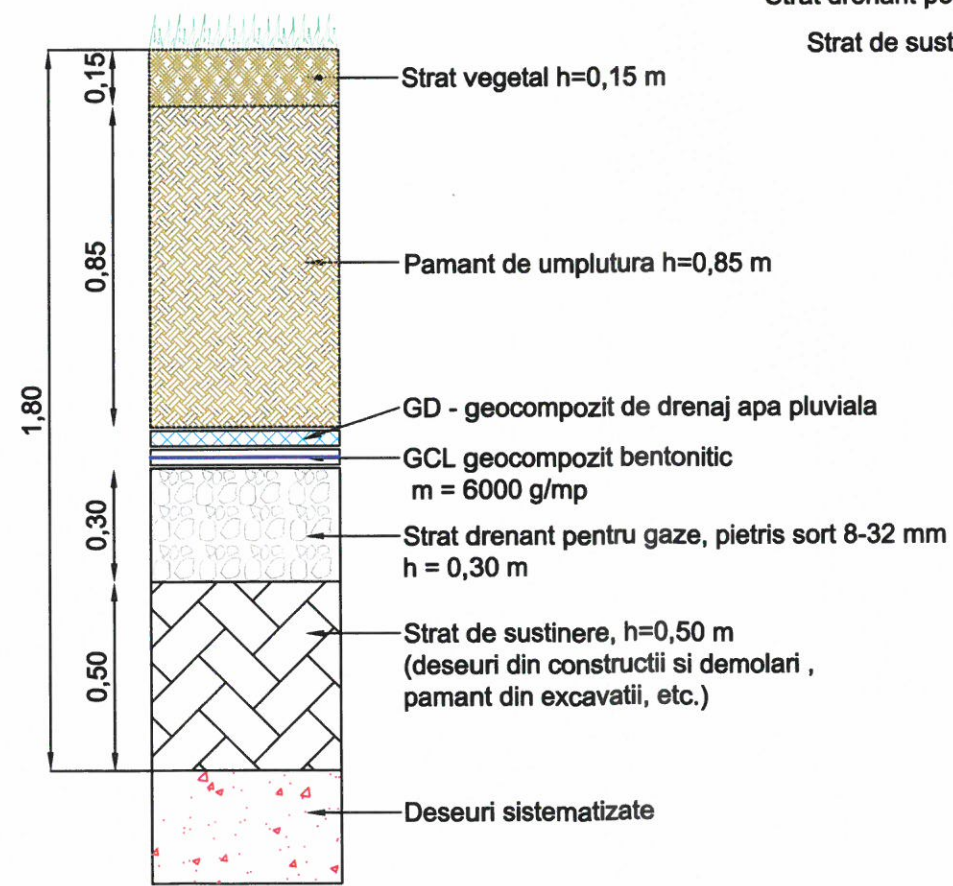

Revizia	Data	Motivul revizuirii
0		

<p>S.C. ARGIF PROIECT S.R.L. Str. I.C. Bratianu, nr. 34, Pitesti, Judetul Arges Tel: +40-248-222.182; Fax: +40-248-222.182</p>	Autoritatea contractanta: <b>ORASUL FAUREI (Primaria)</b> Str. Republicii nr. 38, Orasul Faurei, judet Braila	
	Titlu proiect: INCHIDERE DEPOZIT DESEURI MENAJERE ORAS FAUREI	Proiect nr. 333/2017
Titlu plansa: DETALII INCHIDERE DEPOZIT TIP "C", "D", "E"	Faza: P.T. Plansa nr. D-02	

FUNCTIA	NUME	SEMNATURA	Scara
SEF PROIECT	ing. Elena Duminica		1:50 / 1:20
PROIECTAT	ing. Manuela Petcu		Data:
VERIFICAT	ing. Manuela Petcu		2017