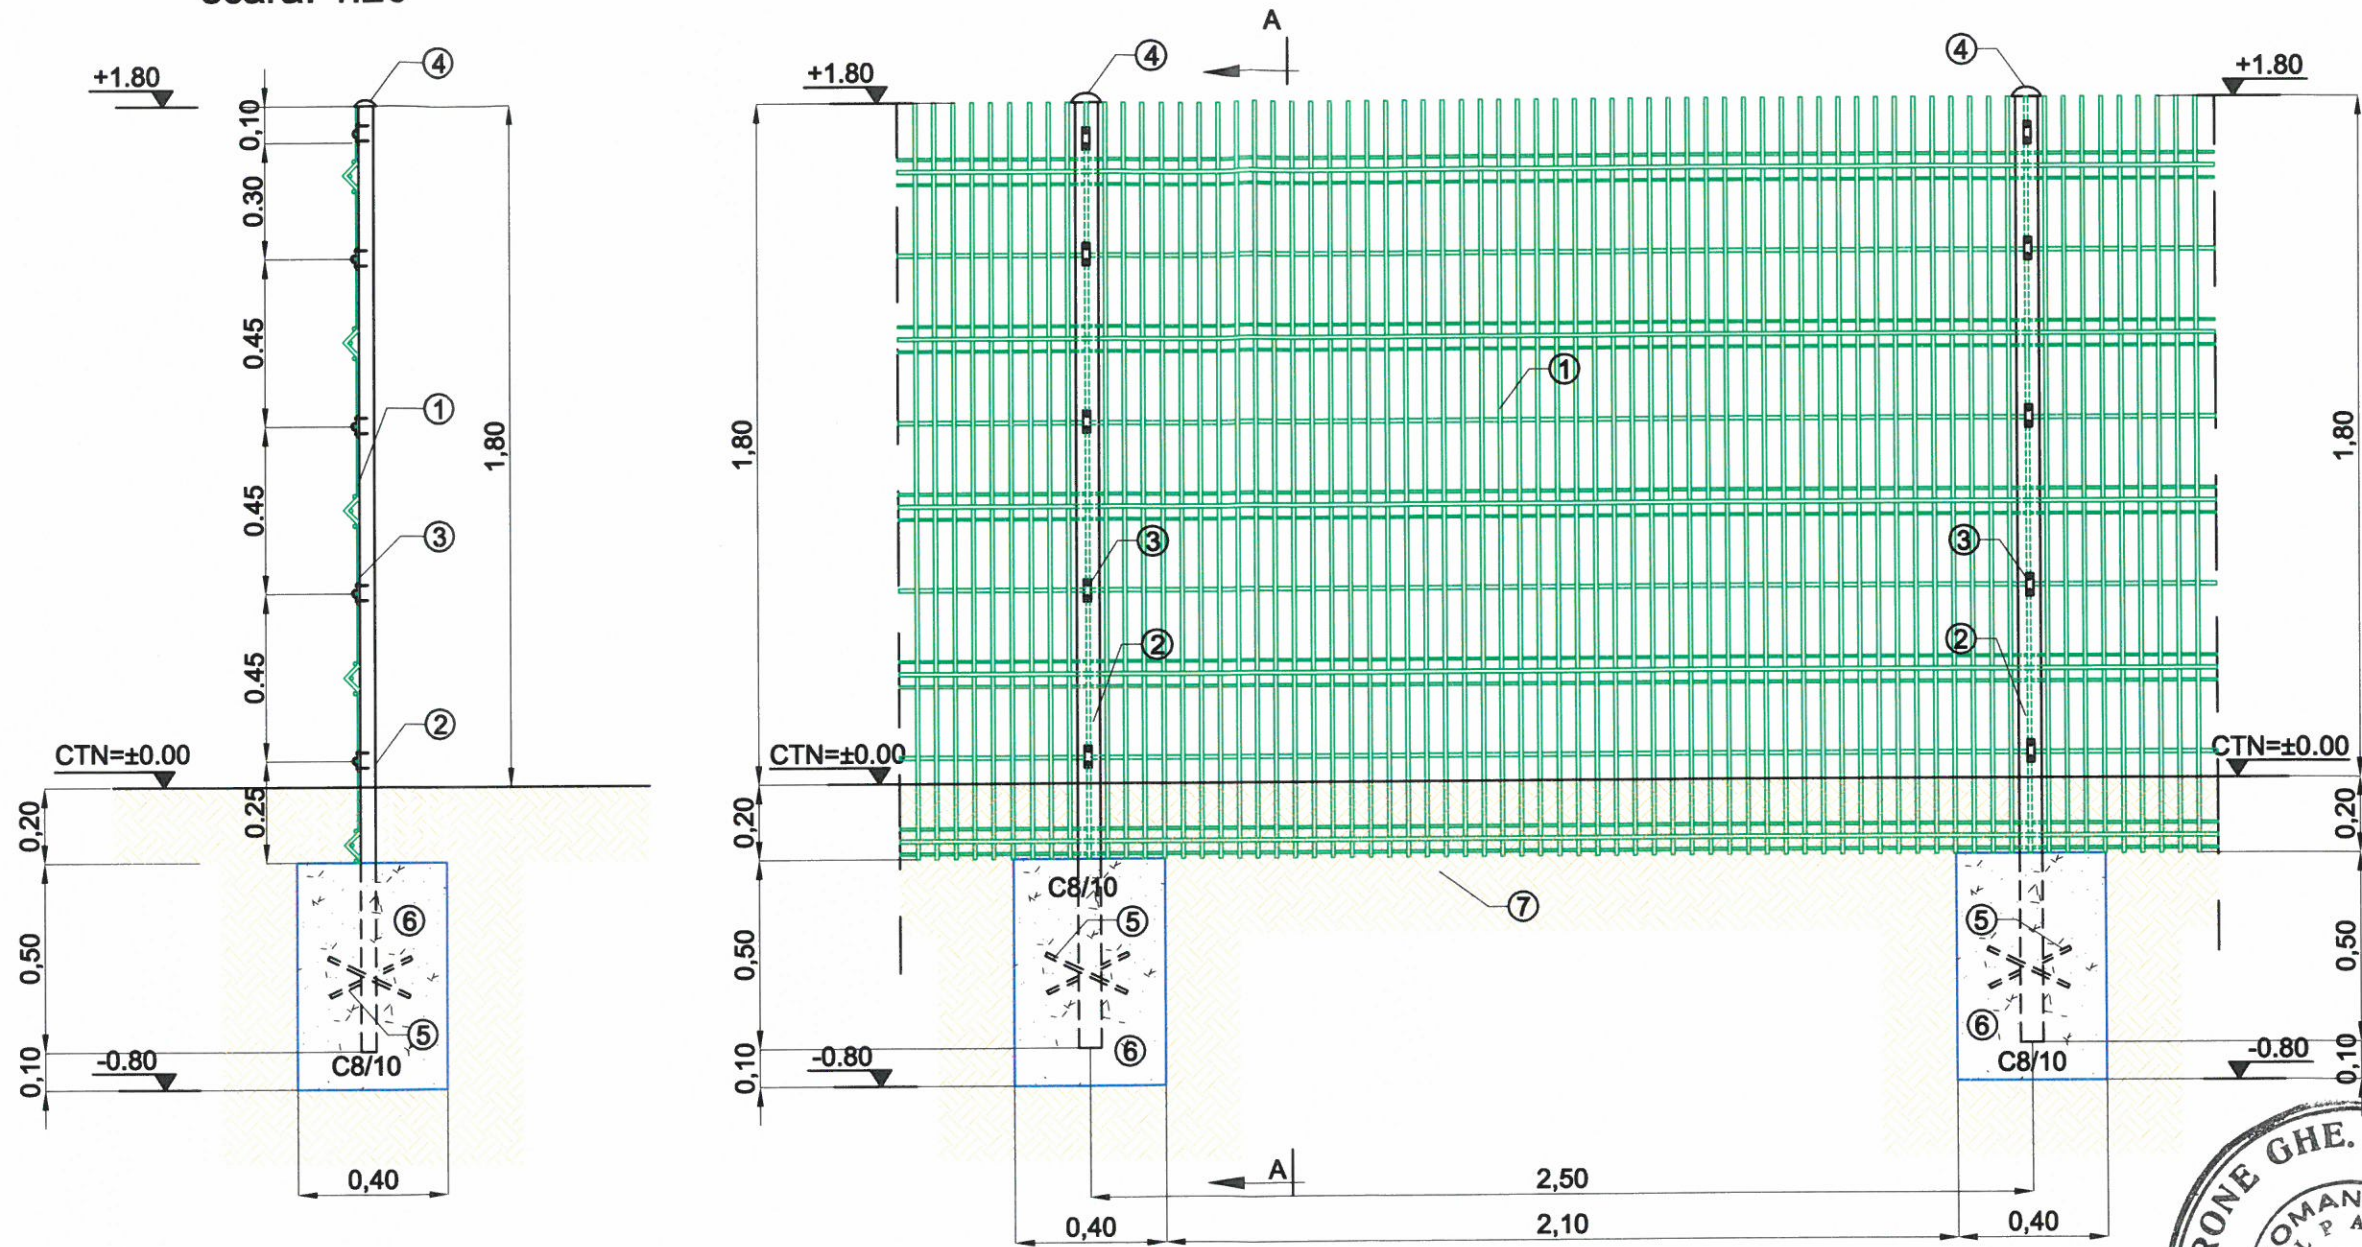


# DETALIU PANOU IMREJMUIRE

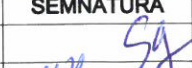

scara. 1:20

sectiune A-A  
scara. 1:20



**LEGENDA:**

- 1-panouri din plasa zincata bordurata 2.50x2.00 m
- 2-stalpi din teava rectangulara 60x40x2mm cu lungimea de 2.50 m
- 3-bride de prindere panouri de stalpi
- 4-capace stalpi din tabla zincata
- 5-praznuri rigidizare stalpi 2xØ 8 L=0.30m
- 6-beton simplu fundatie C8/10
- 7-pamant natural

Revizia	Data	Motivul revizuirii			
0					
 <p>S.C. ARGIF PROIECT S.R.L. Str. I.C. Bratianu, nr. 34, Pitesti, Judetul Arges Tel: +40-248-222.182; Fax: +40-248-222.182</p>			Autoritatea contractanta: <b>ORASUL FAUREI (Primaria)</b> Str. Republicii nr. 38, Orasul Faurei, Judet Braila		
			Titlu proiect: <b>INCHIDERE DEPOZIT DESEURI MENAJERE ORAS FAUREI</b>	Proiect nr. 333/2017	
FUNCTIA SEF PROIECT PROIECTAT VERIFICAT	NUME ing. Elena Duminica ing. Manuela Petcu ing. Manuela Petcu	SEMNATURA  	Scara 1:20 Data: 2017	Titlu plansa: DETALIU PANOU IMPREJMUIRE	Faza: P.T. Plansa nr. D -05